



© COPYRIGHT OF THIS DRAWING IS RESERVED BY DBFL CONSULTING ENGINEERS. NO PART SHALL BE REPRODUCED OR TRANSMITTED WITHOUT THEIR WRITTEN PERMISSION.

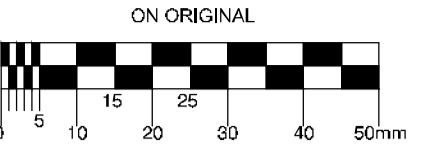

- NOTES:
- GENERAL NOTES:
1. ALL CO-ORDINATES ARE TO IRISH NATIONAL GRID (BASED ON OS MAPPING)
  2. ALL LEVELS ARE TO ORDNANCE DATUM MALIN HEAD (BASED ON LIDAR SURVEY INFORMATION)
  3. ALL DIMENSIONS IN METRES UNLESS SPECIFIED OTHERWISE

LEGEND:

	TYPE A CONSTRUCTION SECTION BITUMINOUS CONSTRUCTION (ALONGSIDE ROAD)
	TYPE B CONSTRUCTION SECTION BITUMINOUS CONSTRUCTION (AWAY FROM ROAD)
	TYPE C CONSTRUCTION SECTION BOARD/WALK CONSTRUCTION
	TYPE D CONSTRUCTION SECTION LOCAL BRIDGE
	PROPOSED FOOTPATH
	SPECIAL AREA OF CONSERVATION (SAC)
	SPECIAL PROTECTION AREA (SPA)
	EXISTING RIVER / WATER COURSE
	EXISTING ROAD
	EXISTING FOOTPATH
	RAISED TABLE
	POSSIBLE LAND ACQUISITION
	EXISTING ROAD LEVEL
	PROPOSED GREENWAY LEVEL

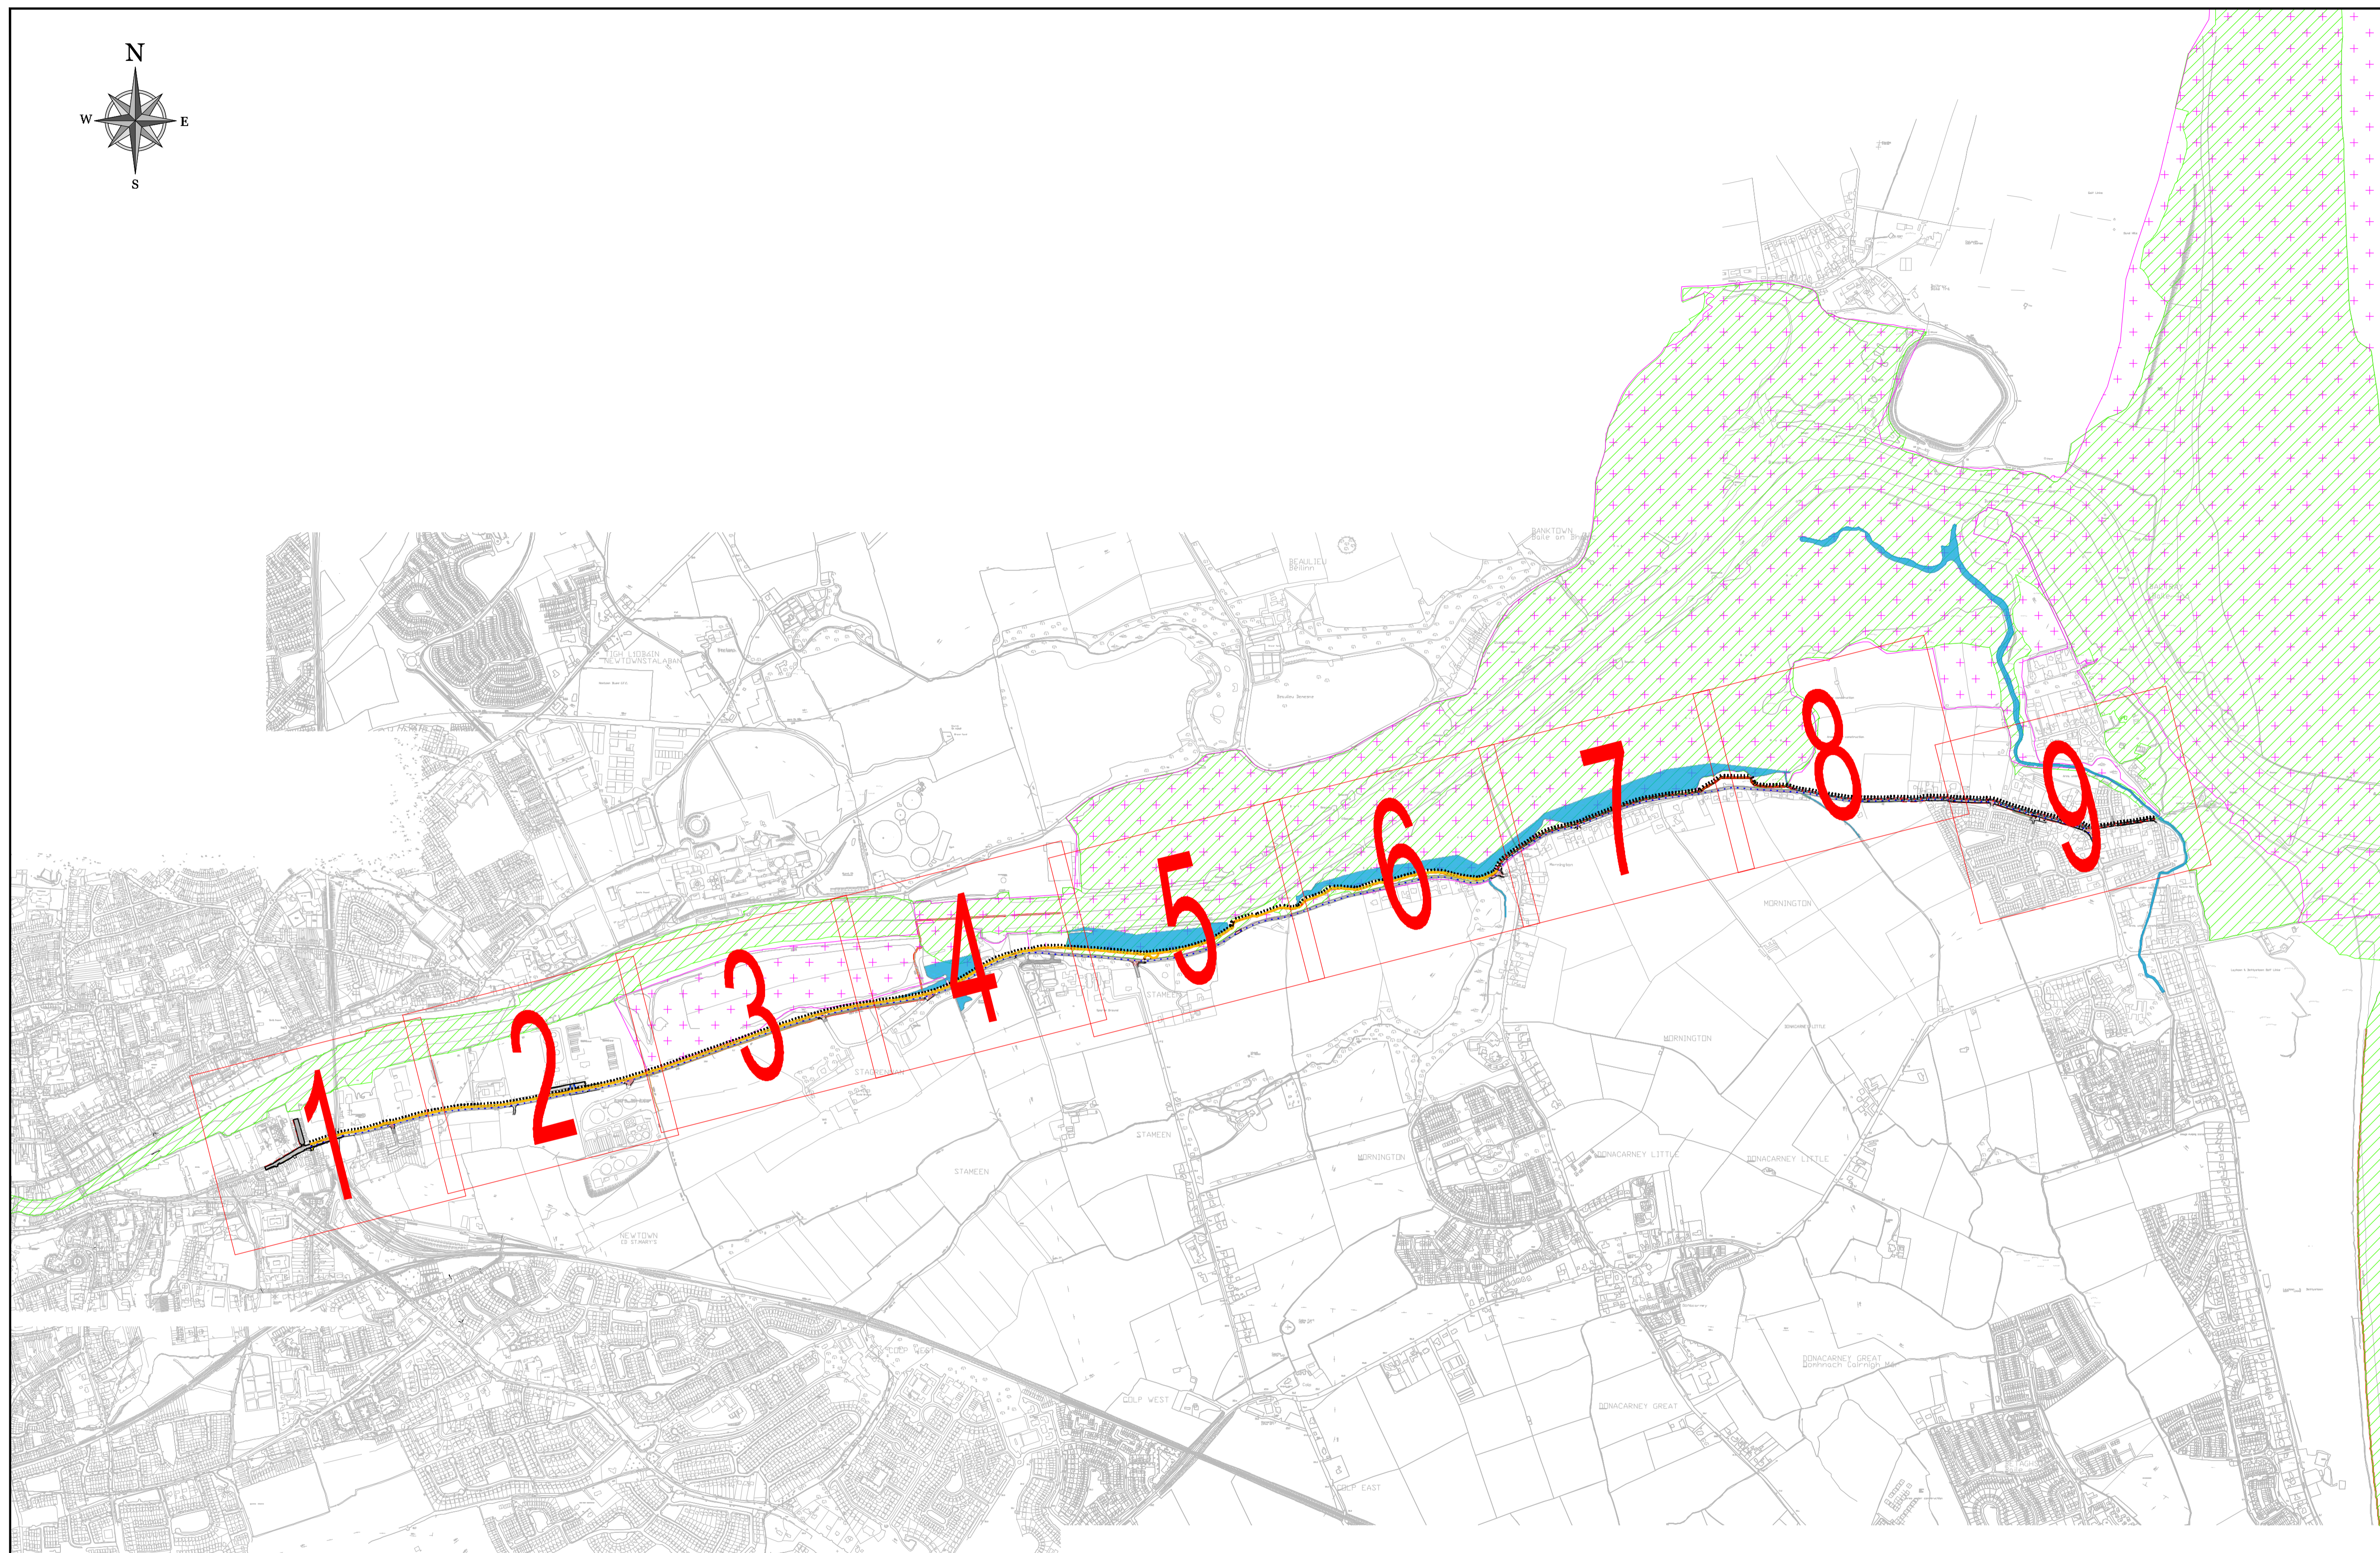

ORDNANCE SURVEY IRELAND LICENCE No EN 0017922 © ORDNANCE SURVEY IRELAND GOVERNMENT OF IRELAND

P03	03-03-22	Issued As Part Of RFI	JP	MK
P02	11-02-22	Revised SPA & SAC Boundary	JP	MK
P01	13-01-22	Incorporated MK's Comments	JP	MK
REV.	DATE	DESCRIPTION	BY	CHKD

REQUEST FOR FURTHER INFORMATION

DESIGNED	MK	PREPARED	JP
DATE	DEC 2021	CHECKED	FK

DBFL CONSULTING ENGINEERS LTD  
 Upper Ormond Quay, Dublin 7, D07 W704  
 PHONE: +353 1 409 4000  
 FAX: +353 1 400 4050

WATERFORD OFFICE: Suite 107 The Arcade, Maltra Gals, Carraigis Street, Waterford, X91W028  
 PHONE: +353 51 508 500  
 FAX: +353 51 844 913

CORK OFFICE: 14 Seán Mh. Ga. 121 0751  
 PHONE: +353 (0) 21 2034538  
 EMAIL: info@dbfl.ie URL: www.dbfl.ie

PROJECT  
**BOYNE GREENWAY**

DROGHEDA TO MORNINGTON

DRG. TITLE  
**PROPOSED ROUTE ALIGNMENT KEYPLAN (INCLUDING SAC & SPA)**



SCALE: 1:10000 @A1 FILE REF: 170029-2300

DRG. NO. 170029-2300 P03