





© COPYRIGHT OF THIS DRAWING IS RESERVED BY DBFL CONSULTING ENGINEERS. NO PART SHALL BE REPRODUCED OR TRANSMITTED WITHOUT THEIR WRITTEN PERMISSION.

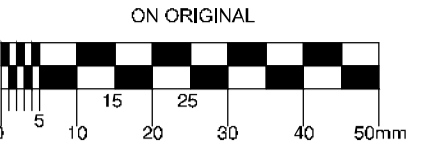

- NOTES:
1. ALL CO-ORDINATES ARE TO IRISH NATIONAL GRID (BASED ON OS MAPS)
 2. ALL LEVELS ARE TO ORDNANCE DATUM MALIN HEAD (BASED ON LIDAR SURVEY INFORMATION)
 3. ALL DIMENSIONS IN METRES UNLESS SPECIFIED OTHERWISE

LEGEND:

	TYPE A CONSTRUCTION SECTION (ALONGSIDE ROAD)
	TYPE B CONSTRUCTION SECTION (AWAY FROM ROAD)
	TYPE C CONSTRUCTION SECTION (BOARDWALK CONSTRUCTION)
	TYPE D CONSTRUCTION SECTION (LOCAL BRIDGE)
	PROPOSED FOOTPATH
	SPECIAL AREA OF CONSERVATION (SAC)
	SPECIAL PROTECTION AREA (SPA)
	EXISTING RIVER / WATER COURSE
	EXISTING ROAD
	EXISTING FOOTPATH
	RAISED TABLE
	POSSIBLE LAND ACQUISITION
	EXISTING ROAD LEVEL
	PROPOSED GREENWAY LEVEL

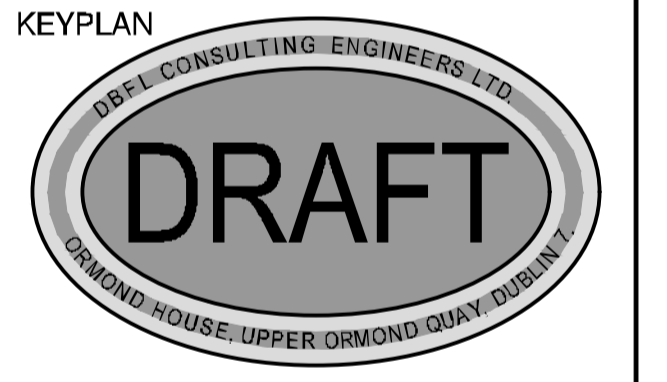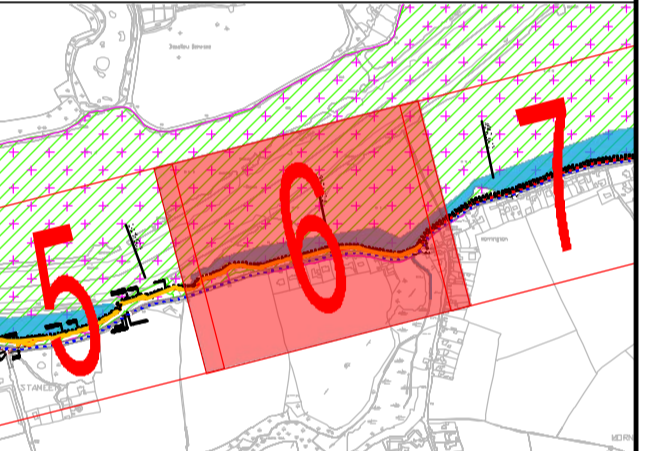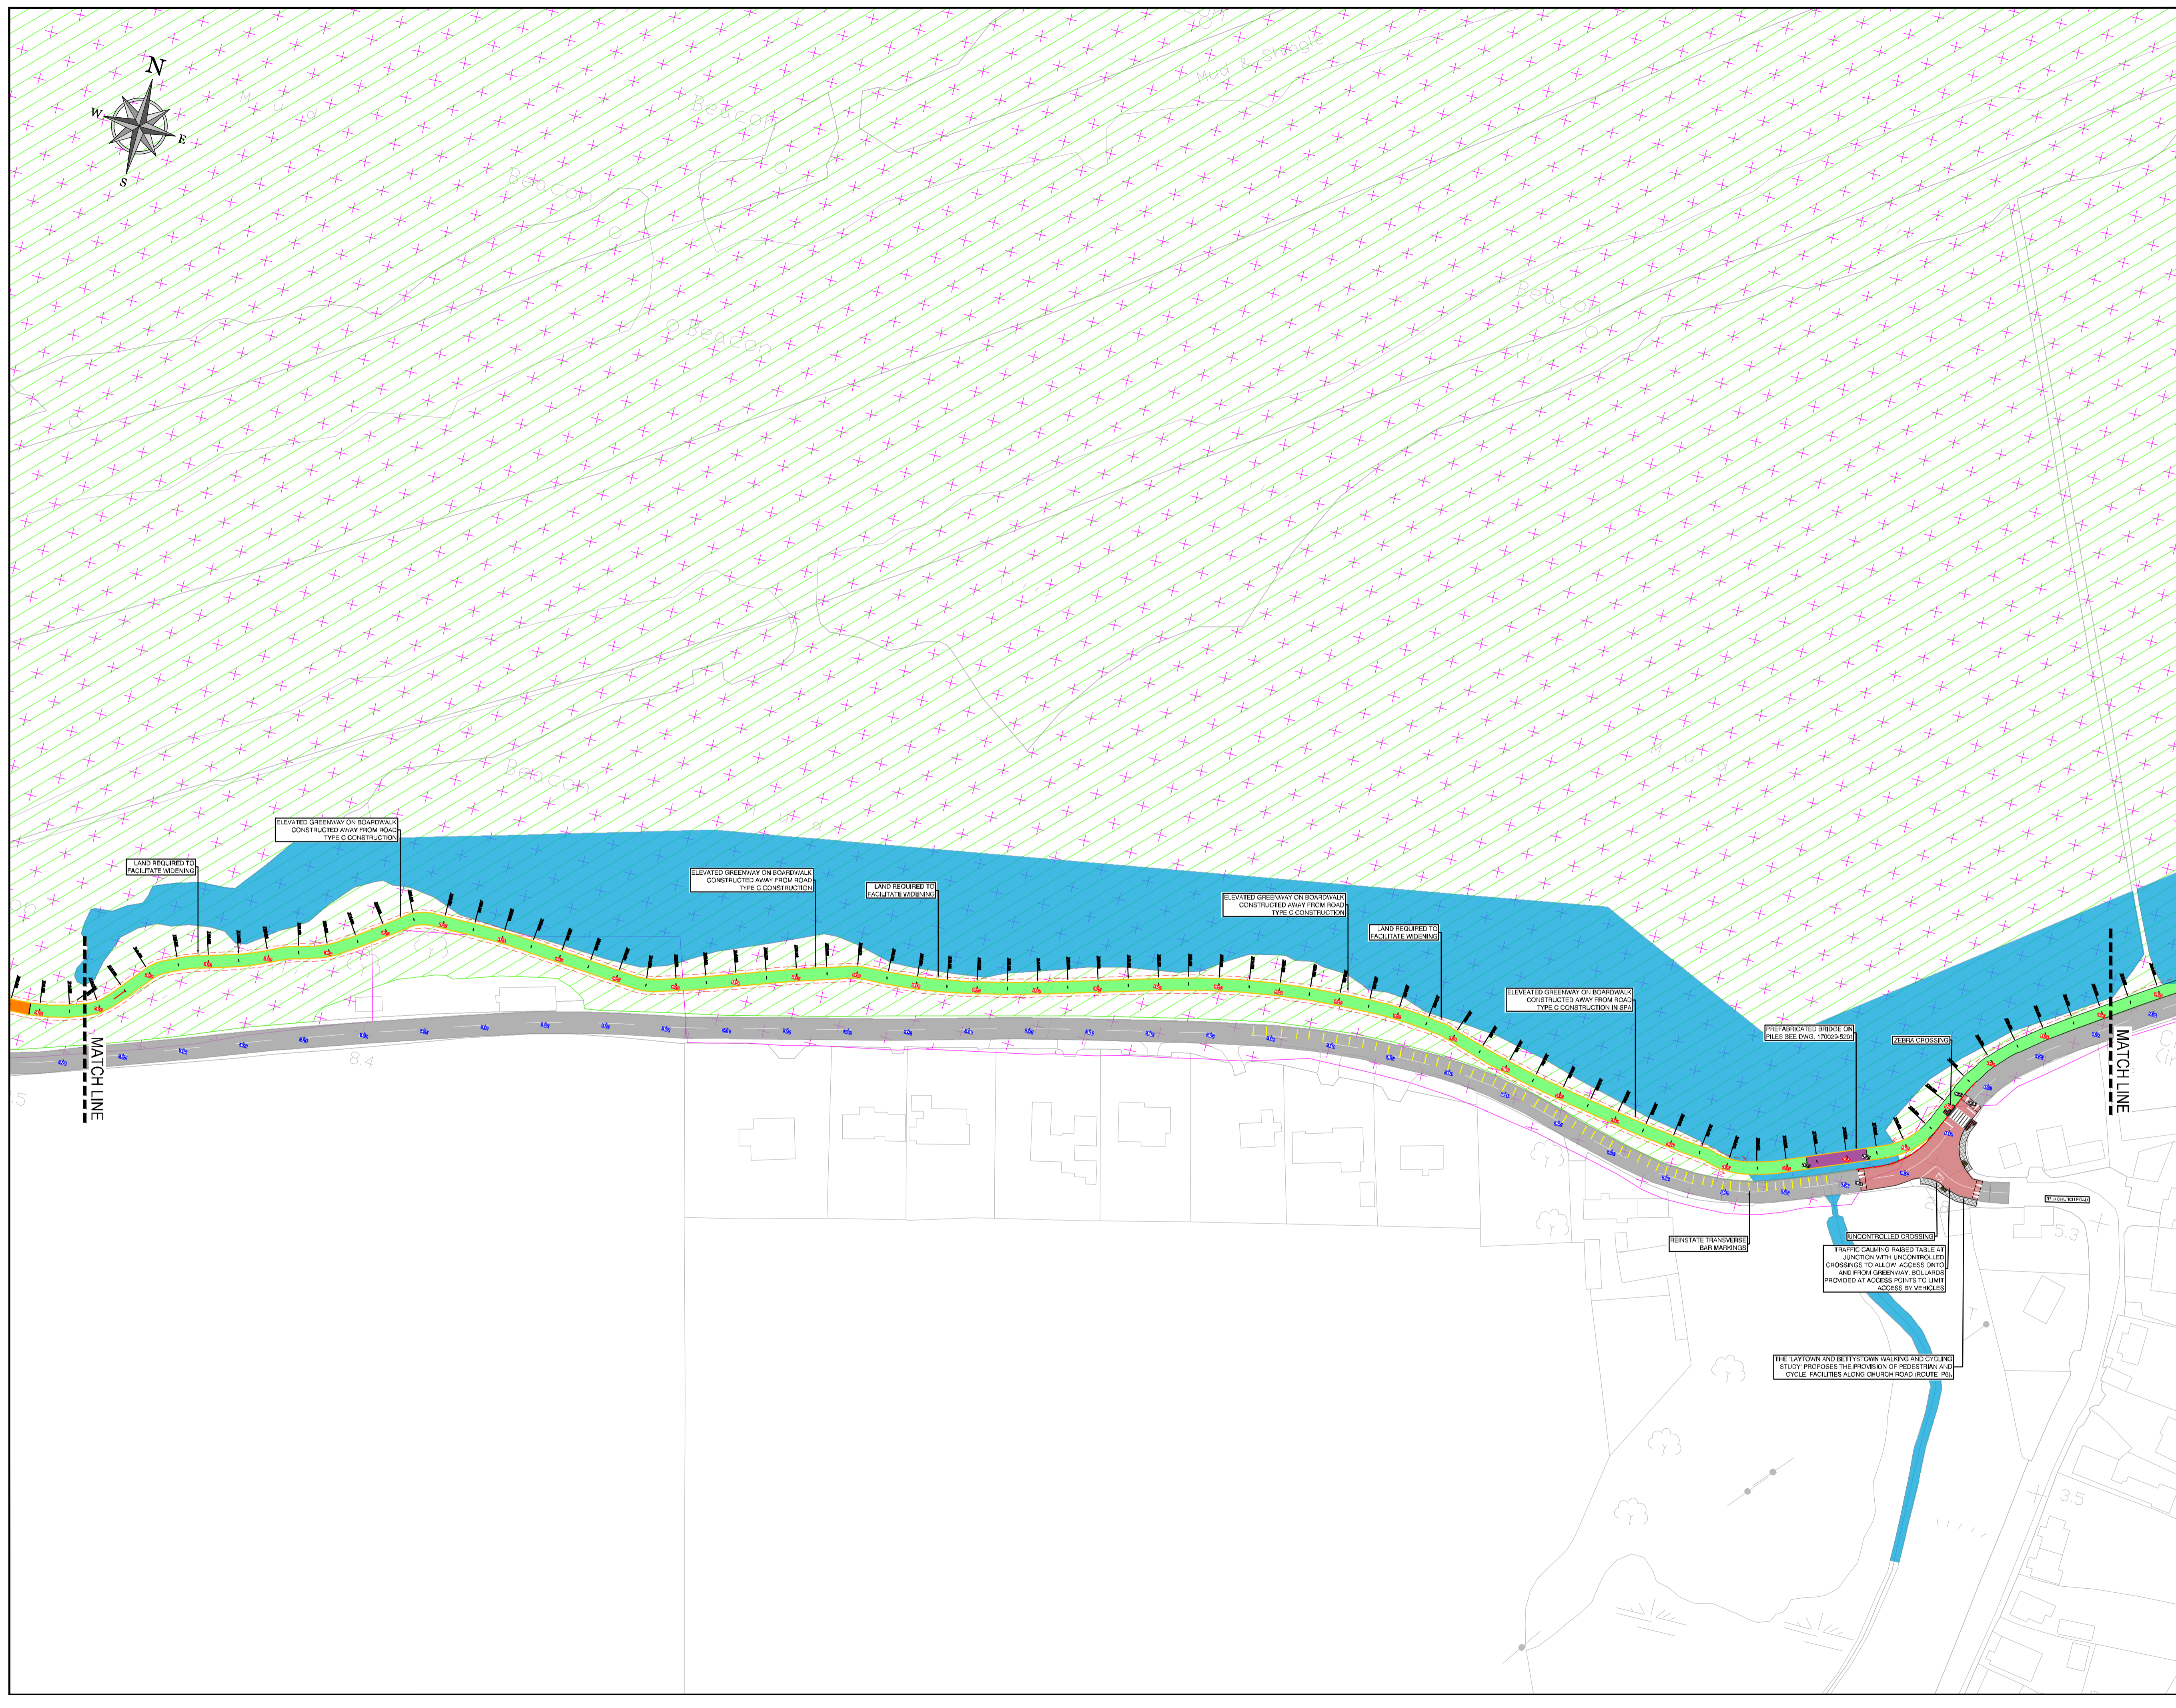

ORDNANCE SURVEY IRELAND LICENCE
 No EN 0017922
 © ORDNANCE SURVEY IRELAND
 GOVERNMENT OF IRELAND

PD4	03-03-22	Issued As Part Of RFI	JP	MK
PD3	21-02-22	Incorporated Facilities	JP	MK
PD2	11-02-22	Revised SPA & SAC Boundary	JP	MK
PD1	13-01-22	Incorporated MCC's Comments	JP	MK
REV.	DATE	DESCRIPTION	BY	CHKD

REQUEST FOR FURTHER INFORMATION

DESIGNED	MK	PREPARED	JP
DATE	DEC 2021	CHECKED	FK

DBFL
 DUBLIN OFFICE: Ormond House, Upper Ormond Quay, Dublin 7, D07 W704
 PHONE: +353 1 409 4000
 FAX: +353 1 400 4050
 WATFORD OFFICE: Suite 10 The Arden, Marlow, Bucks, Canada Street, Watford, H11 1WZ
 PHONE: +353 51 508 500
 FAX: +353 51 844 913
 CORK OFFICE: 44 Seán Mhá, Oak 13 City, PHONE: +353 (0) 21 204538
 DBFL Consulting Engineers email: info@dbfl.ie site: www.dbfl.ie

PROJECT
BOYNE GREENWAY
 DROGHEDA TO MORNINGTON

DRG. TITLE
PROPOSED ROUTE ALIGNMENT SHEET 6 (INCLUDING SAC & SPA)

CLIENT

SCALE: 1:1000 @A1 FILE REF: 170029-2300
 DRG. NO. 170029-2306