





© COPYRIGHT OF THIS DRAWING IS RESERVED BY DBFL CONSULTING ENGINEERS. NO PART SHALL BE REPRODUCED OR TRANSMITTED WITHOUT THEIR WRITTEN PERMISSION.

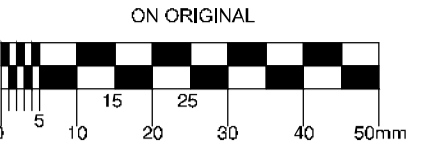

- GENERAL NOTES:
1. ALL CO-ORDINATES ARE TO IRISH NATIONAL GRID (BASED ON OS MAPPING)
  2. ALL LEVELS ARE TO ORDNANCE DATUM MALIN HEAD (BASED ON LIDAR SURVEY INFORMATION)
  3. ALL DIMENSIONS IN METRES UNLESS SPECIFIED OTHERWISE

LEGEND:

	TYPE A CONSTRUCTION SECTION BITUMINOUS CONSTRUCTION (ALONGSIDE ROAD)
	TYPE B CONSTRUCTION SECTION BITUMINOUS CONSTRUCTION (AWAY FROM ROAD)
	TYPE C CONSTRUCTION SECTION BOARDWALK CONSTRUCTION
	TYPE D CONSTRUCTION SECTION LOCAL BRIDGE
	PROPOSED FOOTPATH
	SPECIAL AREA OF CONSERVATION (SAC)
	SPECIAL PROTECTION AREA (SPA)
	EXISTING RIVER / WATER COURSE
	EXISTING ROAD
	EXISTING FOOTPATH
	RAISED TABLE
	POSSIBLE LAND ACQUISITION
	EXISTING ROAD LEVEL
	PROPOSED GREENWAY LEVEL

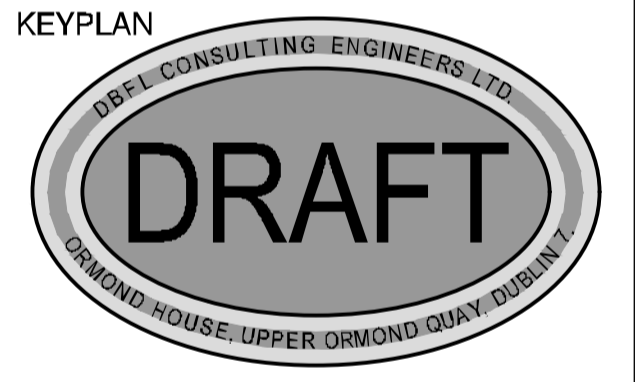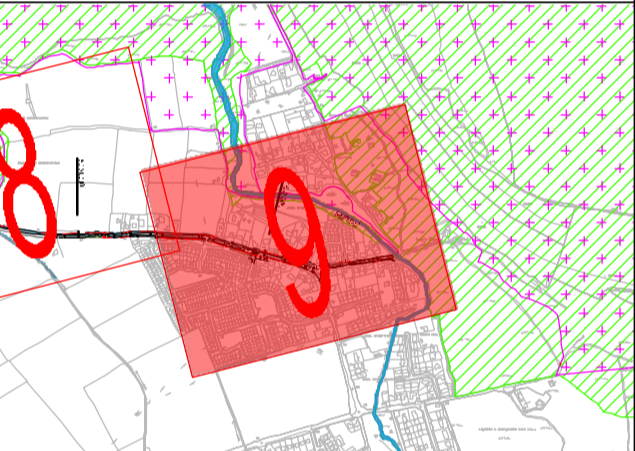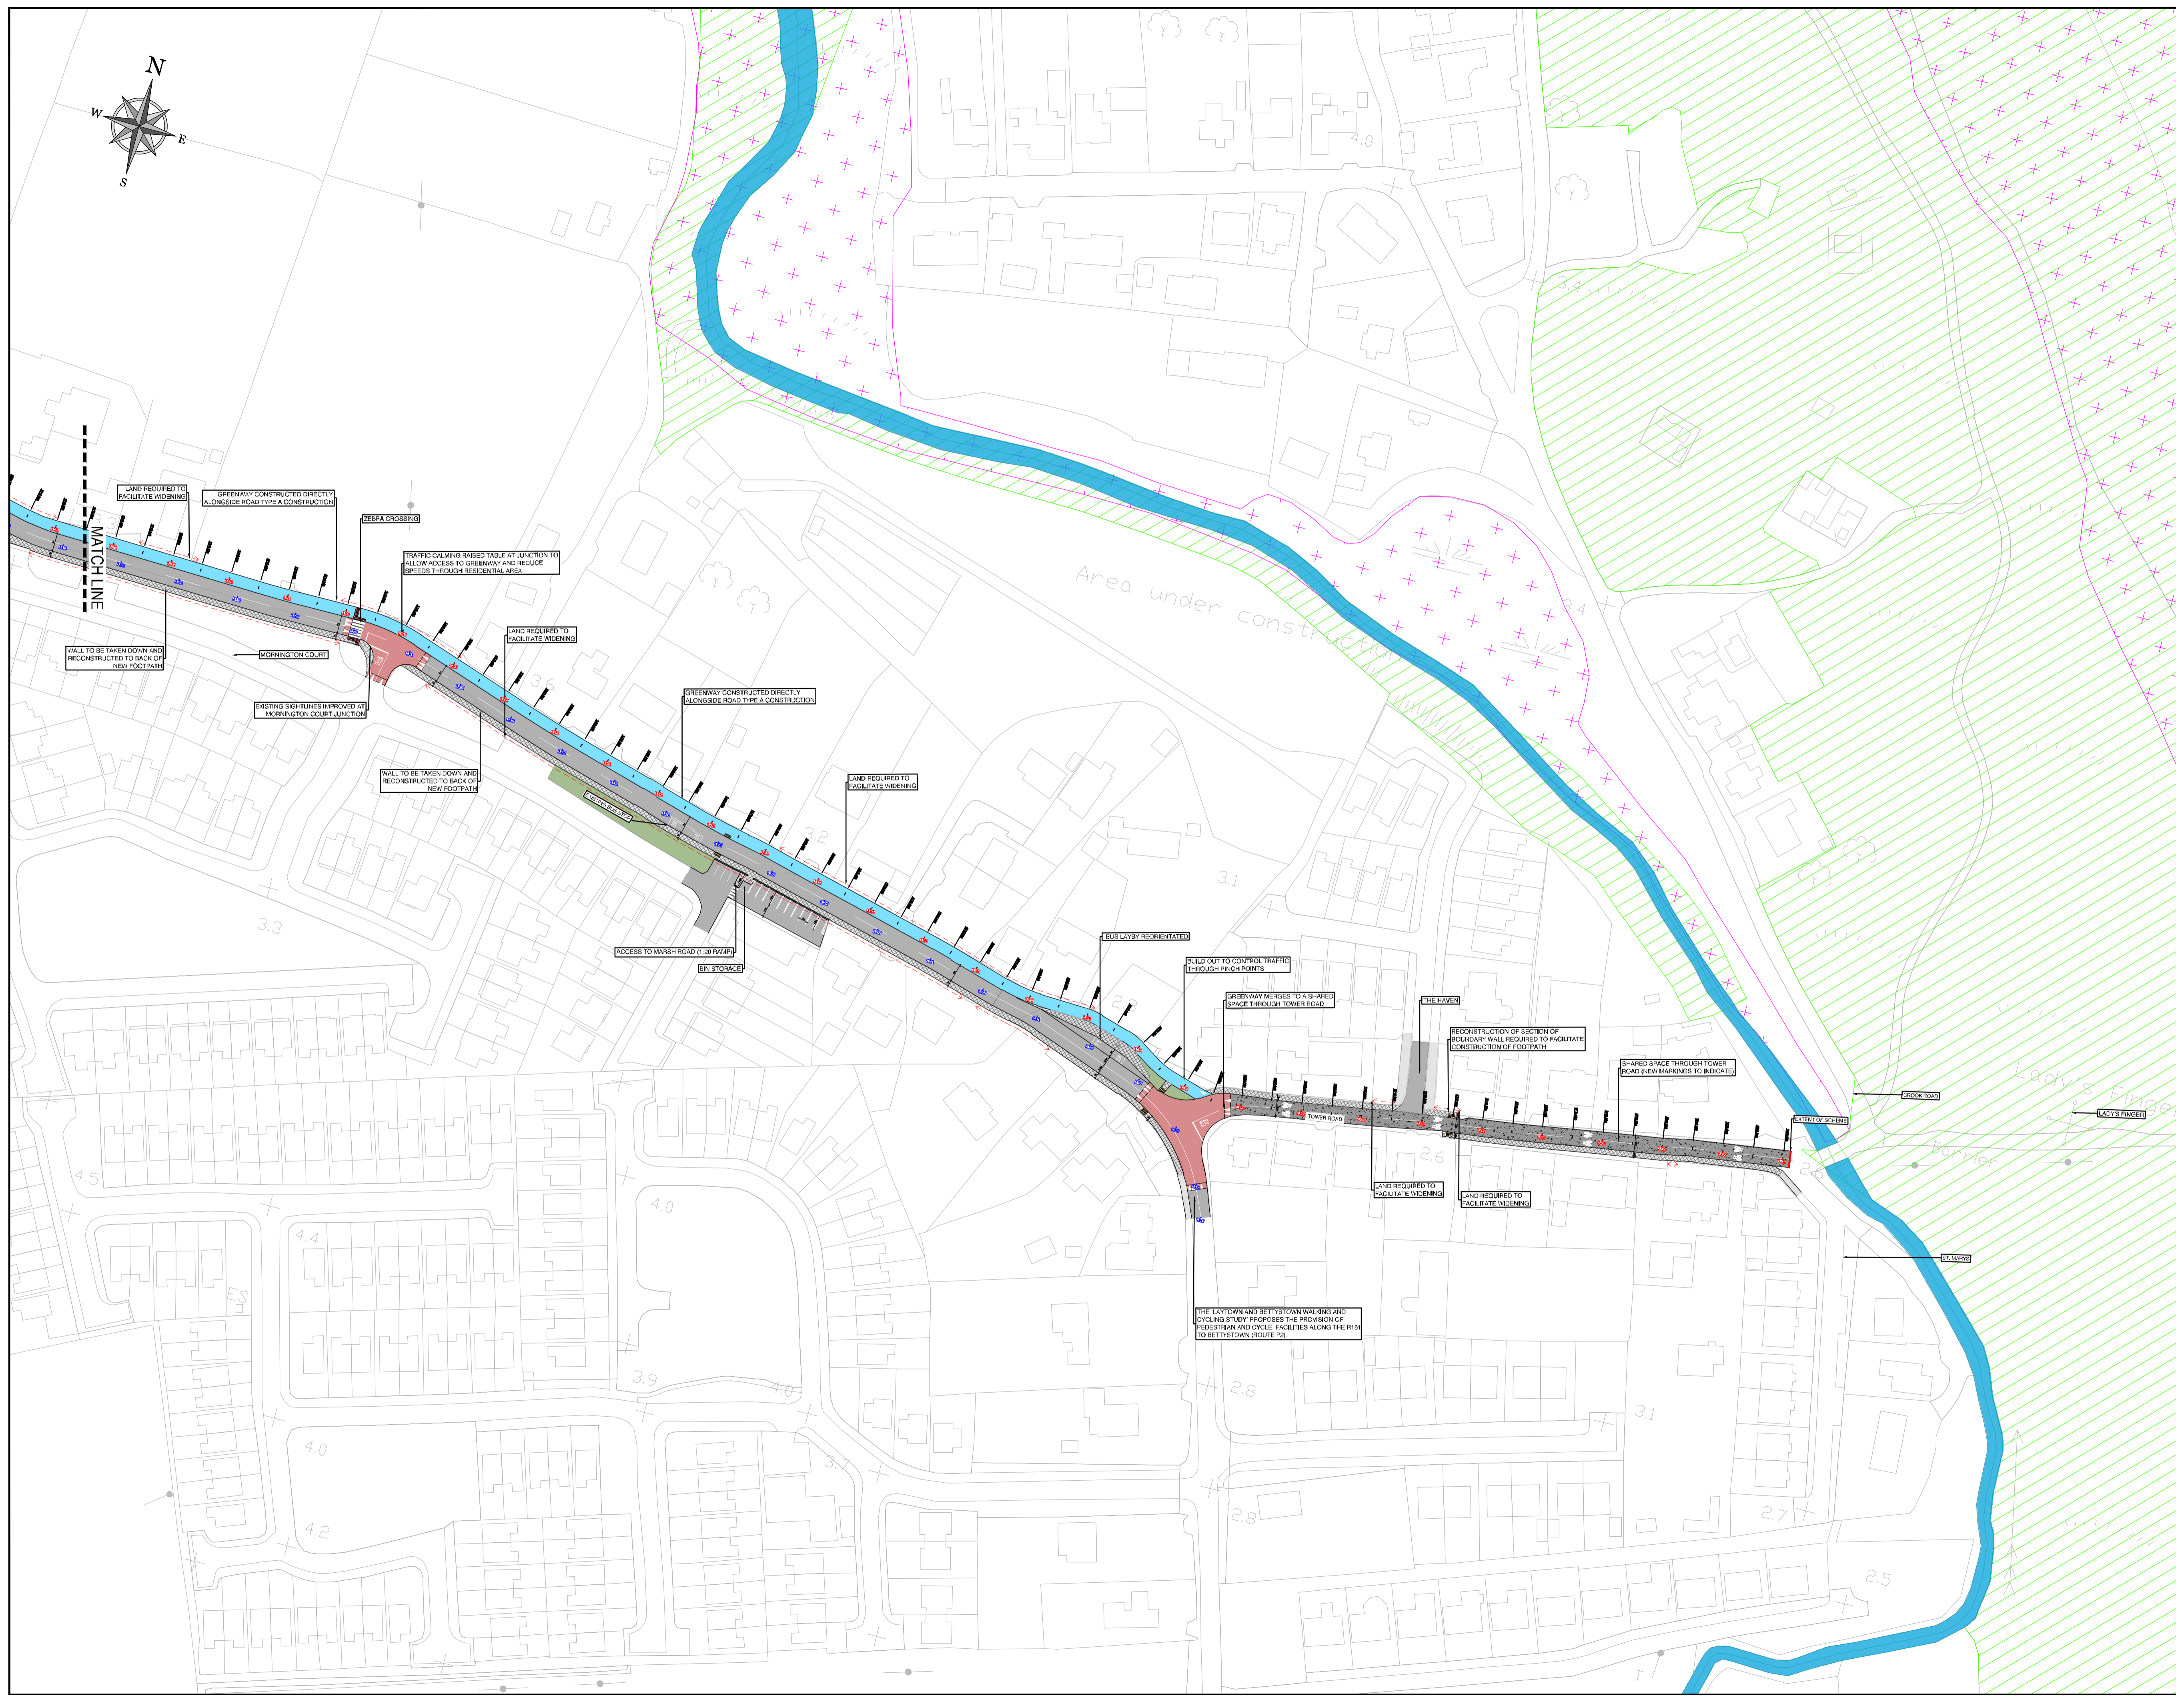

ORDNANCE SURVEY IRELAND LICENCE  
No EN 0017922  
© ORDNANCE SURVEY IRELAND  
GOVERNMENT OF IRELAND

P04	03-03-22	Issued As Part Of RFI	JP	MK
P03	21-02-22	Inserted Tactics	JP	MK
P02	11-02-22	Revised SPA & SAC Boundary	JP	MK
P01	13-01-22	Incorporated MCC's Comments	JP	MK
REV.	DATE	DESCRIPTION	BY	CHKD

REQUEST FOR FURTHER INFORMATION

DESIGNED	MK	PREPARED	JP
DATE	DEC 2021	CHECKED	FK

DBFL CONSULTING ENGINEERS LTD.  
ORDNANCE HOUSE, UPPER ORMOND QUAY, DUBLIN 7, D07 W704  
PHONE: +353 1 409 4000  
FAX: +353 1 400 4050

WATERFORD OFFICE: Suite 10 The Forum, Malinbeg, Co. Wick  
Carrigra Street, Waterford, X91W228  
PHONE: +353 51 208 500  
FAX: +353 51 844 913

CORK OFFICE: 14 St. John's Hill  
Cork, T12 Y151  
PHONE: +353 (0) 21 2034538  
EMAIL: info@dbfl.ie  
WEB: www.dbfl.ie

PROJECT  
**BOYNE GREENWAY**  
DROGHEDA TO MORNINGTON



DRG. TITLE  
**PROPOSED ROUTE ALIGNMENT SHEET 9 (INCLUDING SAC & SPA)**



SCALE: 1:1000 @A1 FILE REF: 170029-2300  
DRG. NO. 170029-2309 P04