


THE PROPOSED ACCESS TO LOCAL BUSINESSES AND PROPERTIES COMPLY WITH THE DMURS VISIBILITY SPLAY 2.4m x 49m SIGHTLINE) AND TII'S RURAL CYCLE MANUAL DN-GEO-03047 (2.0m x 15m). REFER TO DBFL DRAWINGS 170029-2700 AND 170029-2701 INCLUDED IN THE PLANNING PACKAGE.


© COPYRIGHT OF THIS DRAWING IS RESERVED BY DBFL CONSULTING ENGINEERS. NO PART SHALL BE REPRODUCED OR TRANSMITTED WITHOUT THEIR WRITTEN PERMISSION.

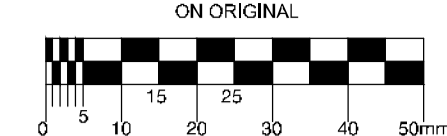


- NOTES:
- GENERAL NOTES:
1. ALL CO-ORDINATES ARE TO IRISH NATIONAL GRID (BASED ON OS MAPPING)
 2. ALL LEVELS ARE TO ORDNANCE DATUM MALIN HEAD (BASED ON LIDAR SURVEY INFORMATION)
 3. ALL DIMENSIONS IN METRES UNLESS SPECIFIED OTHERWISE

LEGEND:

	TYPE A CONSTRUCTION SECTION BITUMINOUS CONSTRUCTION (ALONGSIDE ROAD)
	PROPOSED FOOTPATH
	PROPOSED HEDGING
	EXISTING RIVER / WATER COURSE
	EXISTING ROAD
	EXISTING FOOTPATH
	RAISED TABLE
	PROPOSED DROP KERBS
	PROPOSED WALL
	EXISTING BOUNDARY TREATMENT
	PROPOSED POST AND RAIL BOUNDARY
	PROPOSED WALL RAILING
	EXISTING ROAD LEVEL
	PROPOSED GREENWAY LEVEL
	EIRCODE

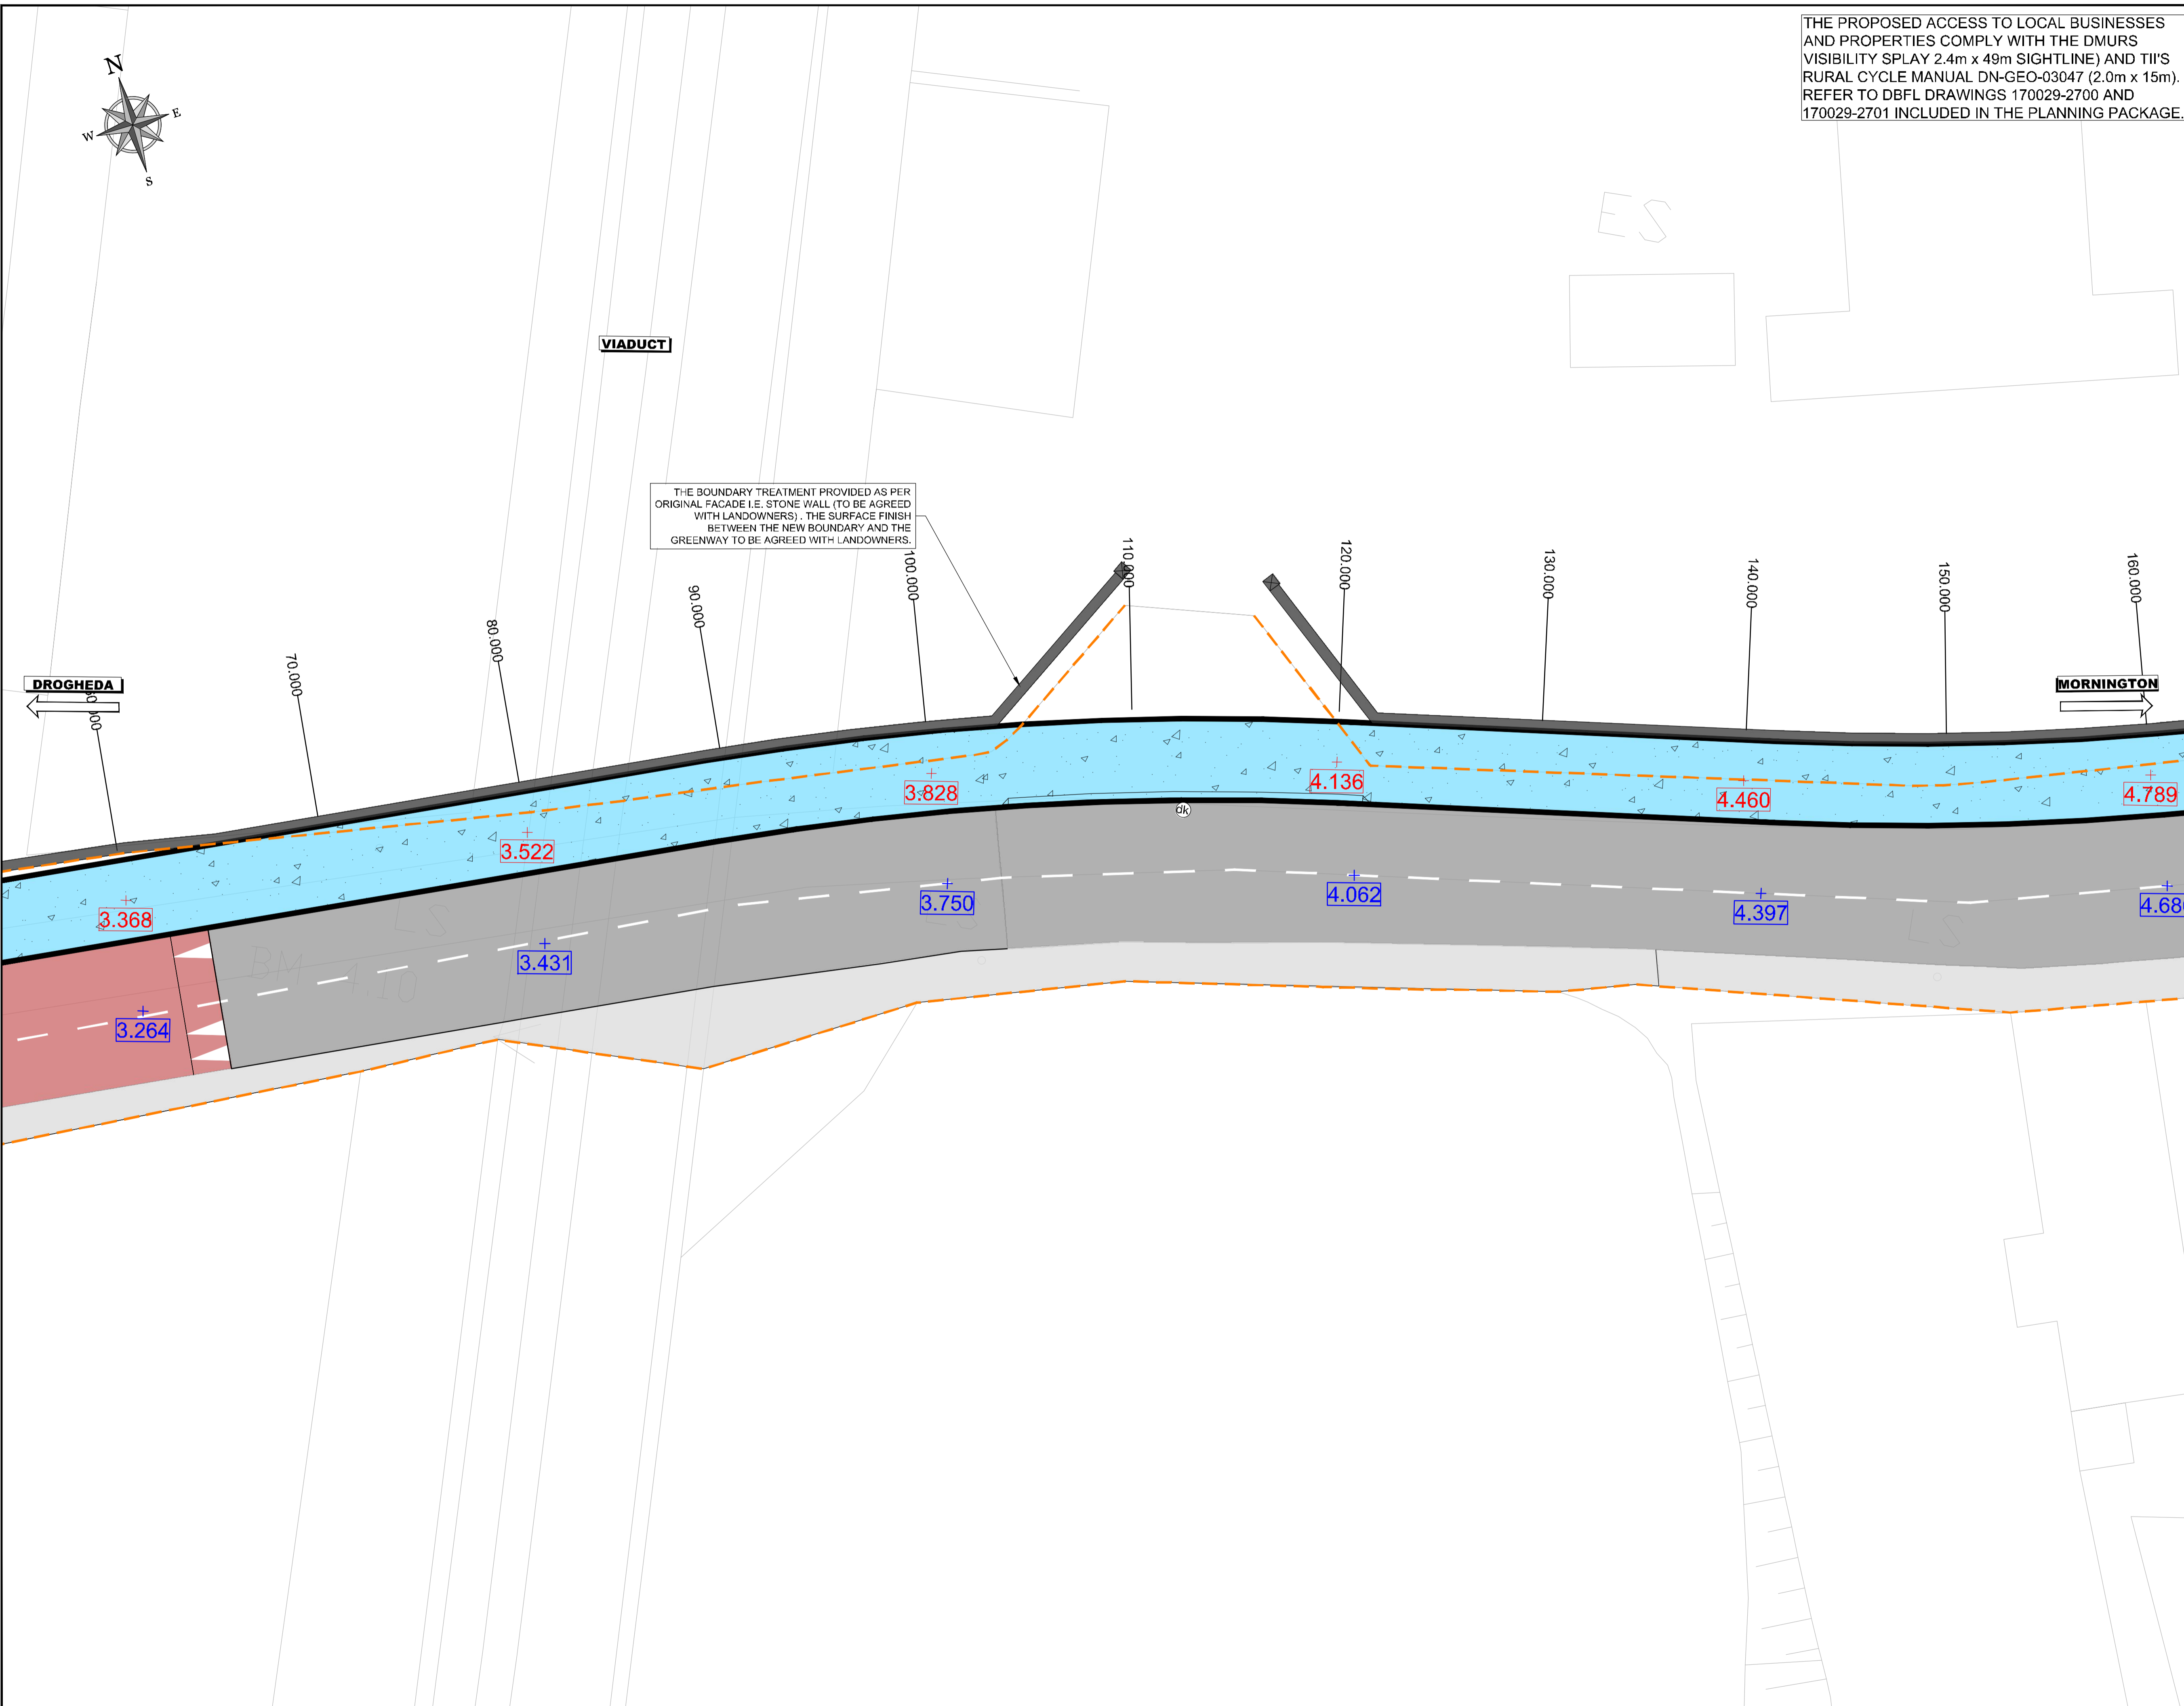

THE BOUNDARY TREATMENT PROVIDED AS PER ORIGINAL FACADE I.E. STONE WALL (TO BE AGREED WITH LANDOWNERS). THE SURFACE FINISH BETWEEN THE NEW BOUNDARY AND THE GREENWAY TO BE AGREED WITH LANDOWNERS.

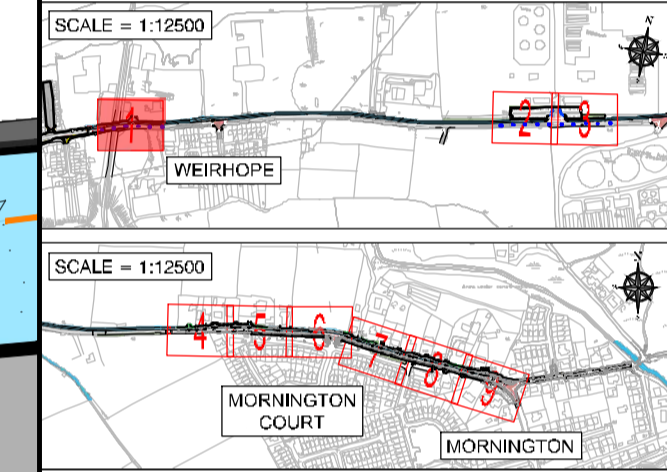

KEYPLAN

DBFL CONSULTING ENGINEERS LTD

DRAFT

ORDNANCE SURVEY IRELAND LICENCE
No EN 0017922
© ORDNANCE SURVEY IRELAND
GOVERNMENT OF IRELAND

REV.	DATE	DESCRIPTION	BY	CHKD.
P02	03-03-22	Issued As Part Of RFI	JP	MK
P01	13-01-22	Additional Sheets Added	JP	MK

REQUEST FOR FURTHER INFORMATION

DESIGNED	MK	PREPARED	JP
DATE	13-01-2022	CHECKED	RK

DBFL

200, Upper Ormond Quay, Dublin 7, D07 W704
Phone: +353 1 409 4000
Fax: +353 1 409 4000

WATERFORD OFFICE: Sea-Isle The Quay, Marina Gate, Canada Street, Waterford, X91W028
Phone: +353 51 260 500
Fax: +353 51 844 513

DOUGLASS OFFICE: 14 South Mall, Cork, T12 2T91
Phone: +353 (0) 21 204558
Email: info@dbfl.ie Site: www.dbfl.ie

PROJECT

BOYNE GREENWAY

DROGHEDA TO MORNINGTON

DRG. TITLE

ACCOMODATION WORKS - LOCAL ACCESS

SHEET 1 OF 9

CLIENT

comhairle chontae na h-íomhánach

SCALE	1:150 @A1	FILE REF.	170029-2400
DRG. NO.	170029-2400		P02