


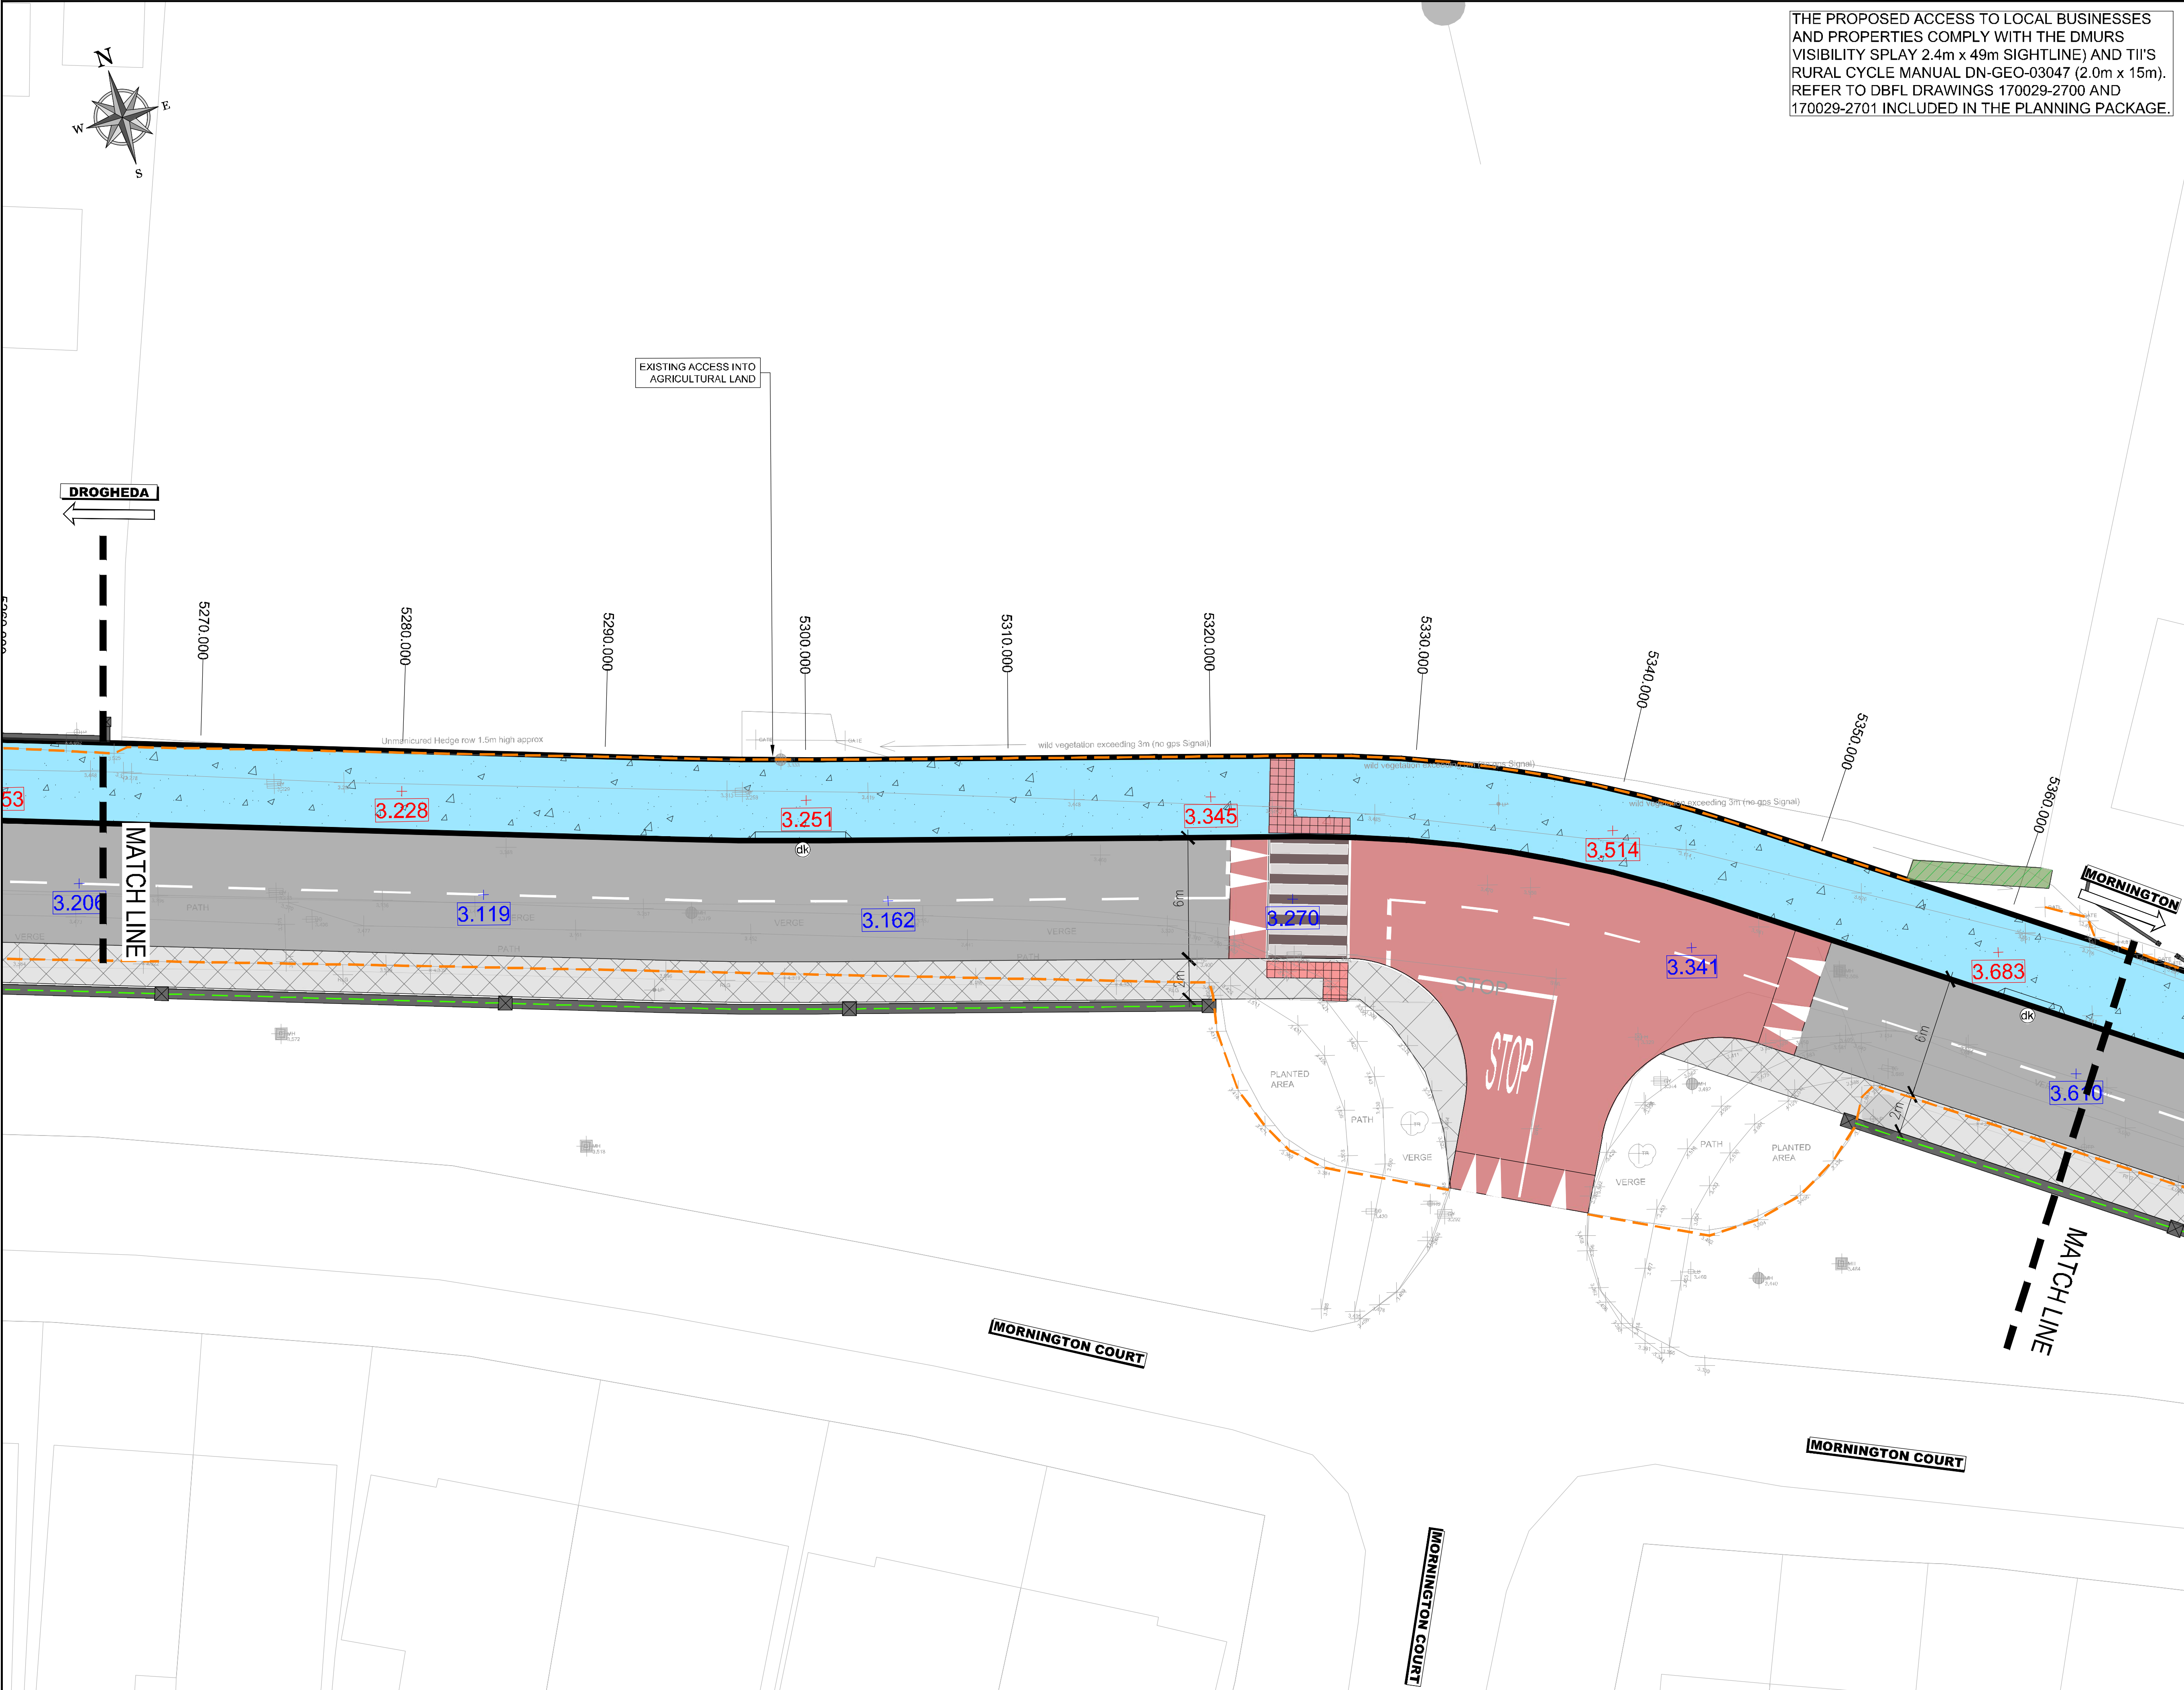

THE PROPOSED ACCESS TO LOCAL BUSINESSES AND PROPERTIES COMPLY WITH THE DMURS VISIBILITY SPLAY 2.4m x 49m SIGHTLINE) AND TII'S RURAL CYCLE MANUAL DN-GEO-03047 (2.0m x 15m). REFER TO DBFL DRAWINGS 170029-2700 AND 170029-2701 INCLUDED IN THE PLANNING PACKAGE.

© COPYRIGHT OF THIS DRAWING IS RESERVED BY DBFL CONSULTING ENGINEERS. NO PART SHALL BE REPRODUCED OR TRANSMITTED WITHOUT THEIR WRITTEN PERMISSION.

ON ORIGINAL


NOTES:

GENERAL NOTES:

1. ALL CO-ORDINATES ARE TO IRISH NATIONAL GRID (BASED ON OS MAPPING)
2. ALL LEVELS ARE TO ORDNANCE DATUM MALIN HEAD (BASED ON LIDAR SURVEY INFORMATION)
3. ALL DIMENSIONS IN METRES UNLESS SPECIFIED OTHERWISE

LEGEND:

- TYPE A CONSTRUCTION SECTION BITUMINOUS CONSTRUCTION (ALONGSIDE ROAD)
- PROPOSED FOOTPATH
- PROPOSED HEDGING
- EXISTING RIVER / WATER COURSE
- EXISTING ROAD
- EXISTING FOOTPATH
- RAISED TABLE
- PROPOSED DROP KERB
- PROPOSED WALL
- EXISTING BOUNDARY TREATMENT
- PROPOSED POST AND RAIL BOUNDARY
- PROPOSED WALL RAILING
- EXISTING ROAD LEVEL
- PROPOSED GREENWAY LEVEL
- EIRCODE

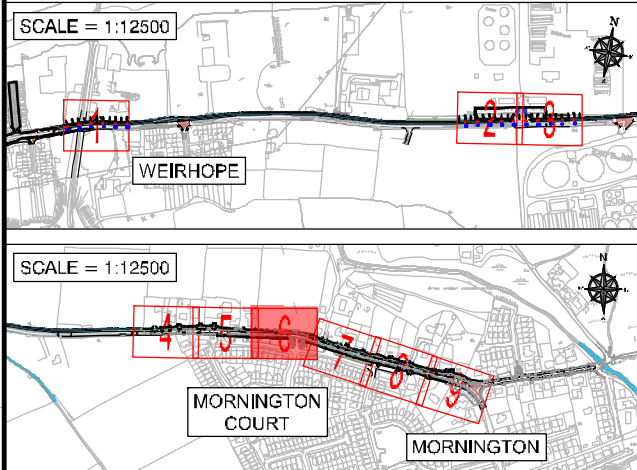

KEYPLAN

ORDNANCE SURVEY IRELAND LICENCE
No EN 0017922
© ORDNANCE SURVEY IRELAND
GOVERNMENT OF IRELAND

P02	03-03-22	Issued As Part Of RFI	JP	MK
P01	13-01-22	Additional Sheets Added	JP	MK
REV.	DATE	DESCRIPTION	BY	CHKD.
REQUEST FOR FURTHER INFORMATION				
DESIGNED	MK	PREPARED	JP	
DATE	13-01-2022	CHECKED	RK	

DBFL

DUBLIN OFFICE: Ormond House, Upper Ormond Quay, Dublin 7, D07 W704
PHONE: +353 1 400 4000 FAX: +353 1 400 4050

WATERFORD OFFICE: 5, Lake Bk Tru Arden, Bunkers Green, Canasta Street, Waterford, X81 W028
PHONE: +353 51 309 500 FAX: +353 51 844 913

CORK OFFICE: 14 South Mall, Cork, T12 CT51
PHONE: +353 (0) 21 2004336 EMAIL: info@dbfl.ie SITE: www.dbfl.ie

DBFL Consulting Engineers

PROJECT

BOYNE GREENWAY

DROGHEDA TO MORNINGTON

DRG. TITLE

ACCOMODATION WORKS - LOCAL ACCESS

SHEET 6 OF 9

CLIENT

comhairle chontae na mí

meath county council

SCALE 1:150 @A1 FILE REF: 170029-2400

DRG. NO. 170029-2405 P02