


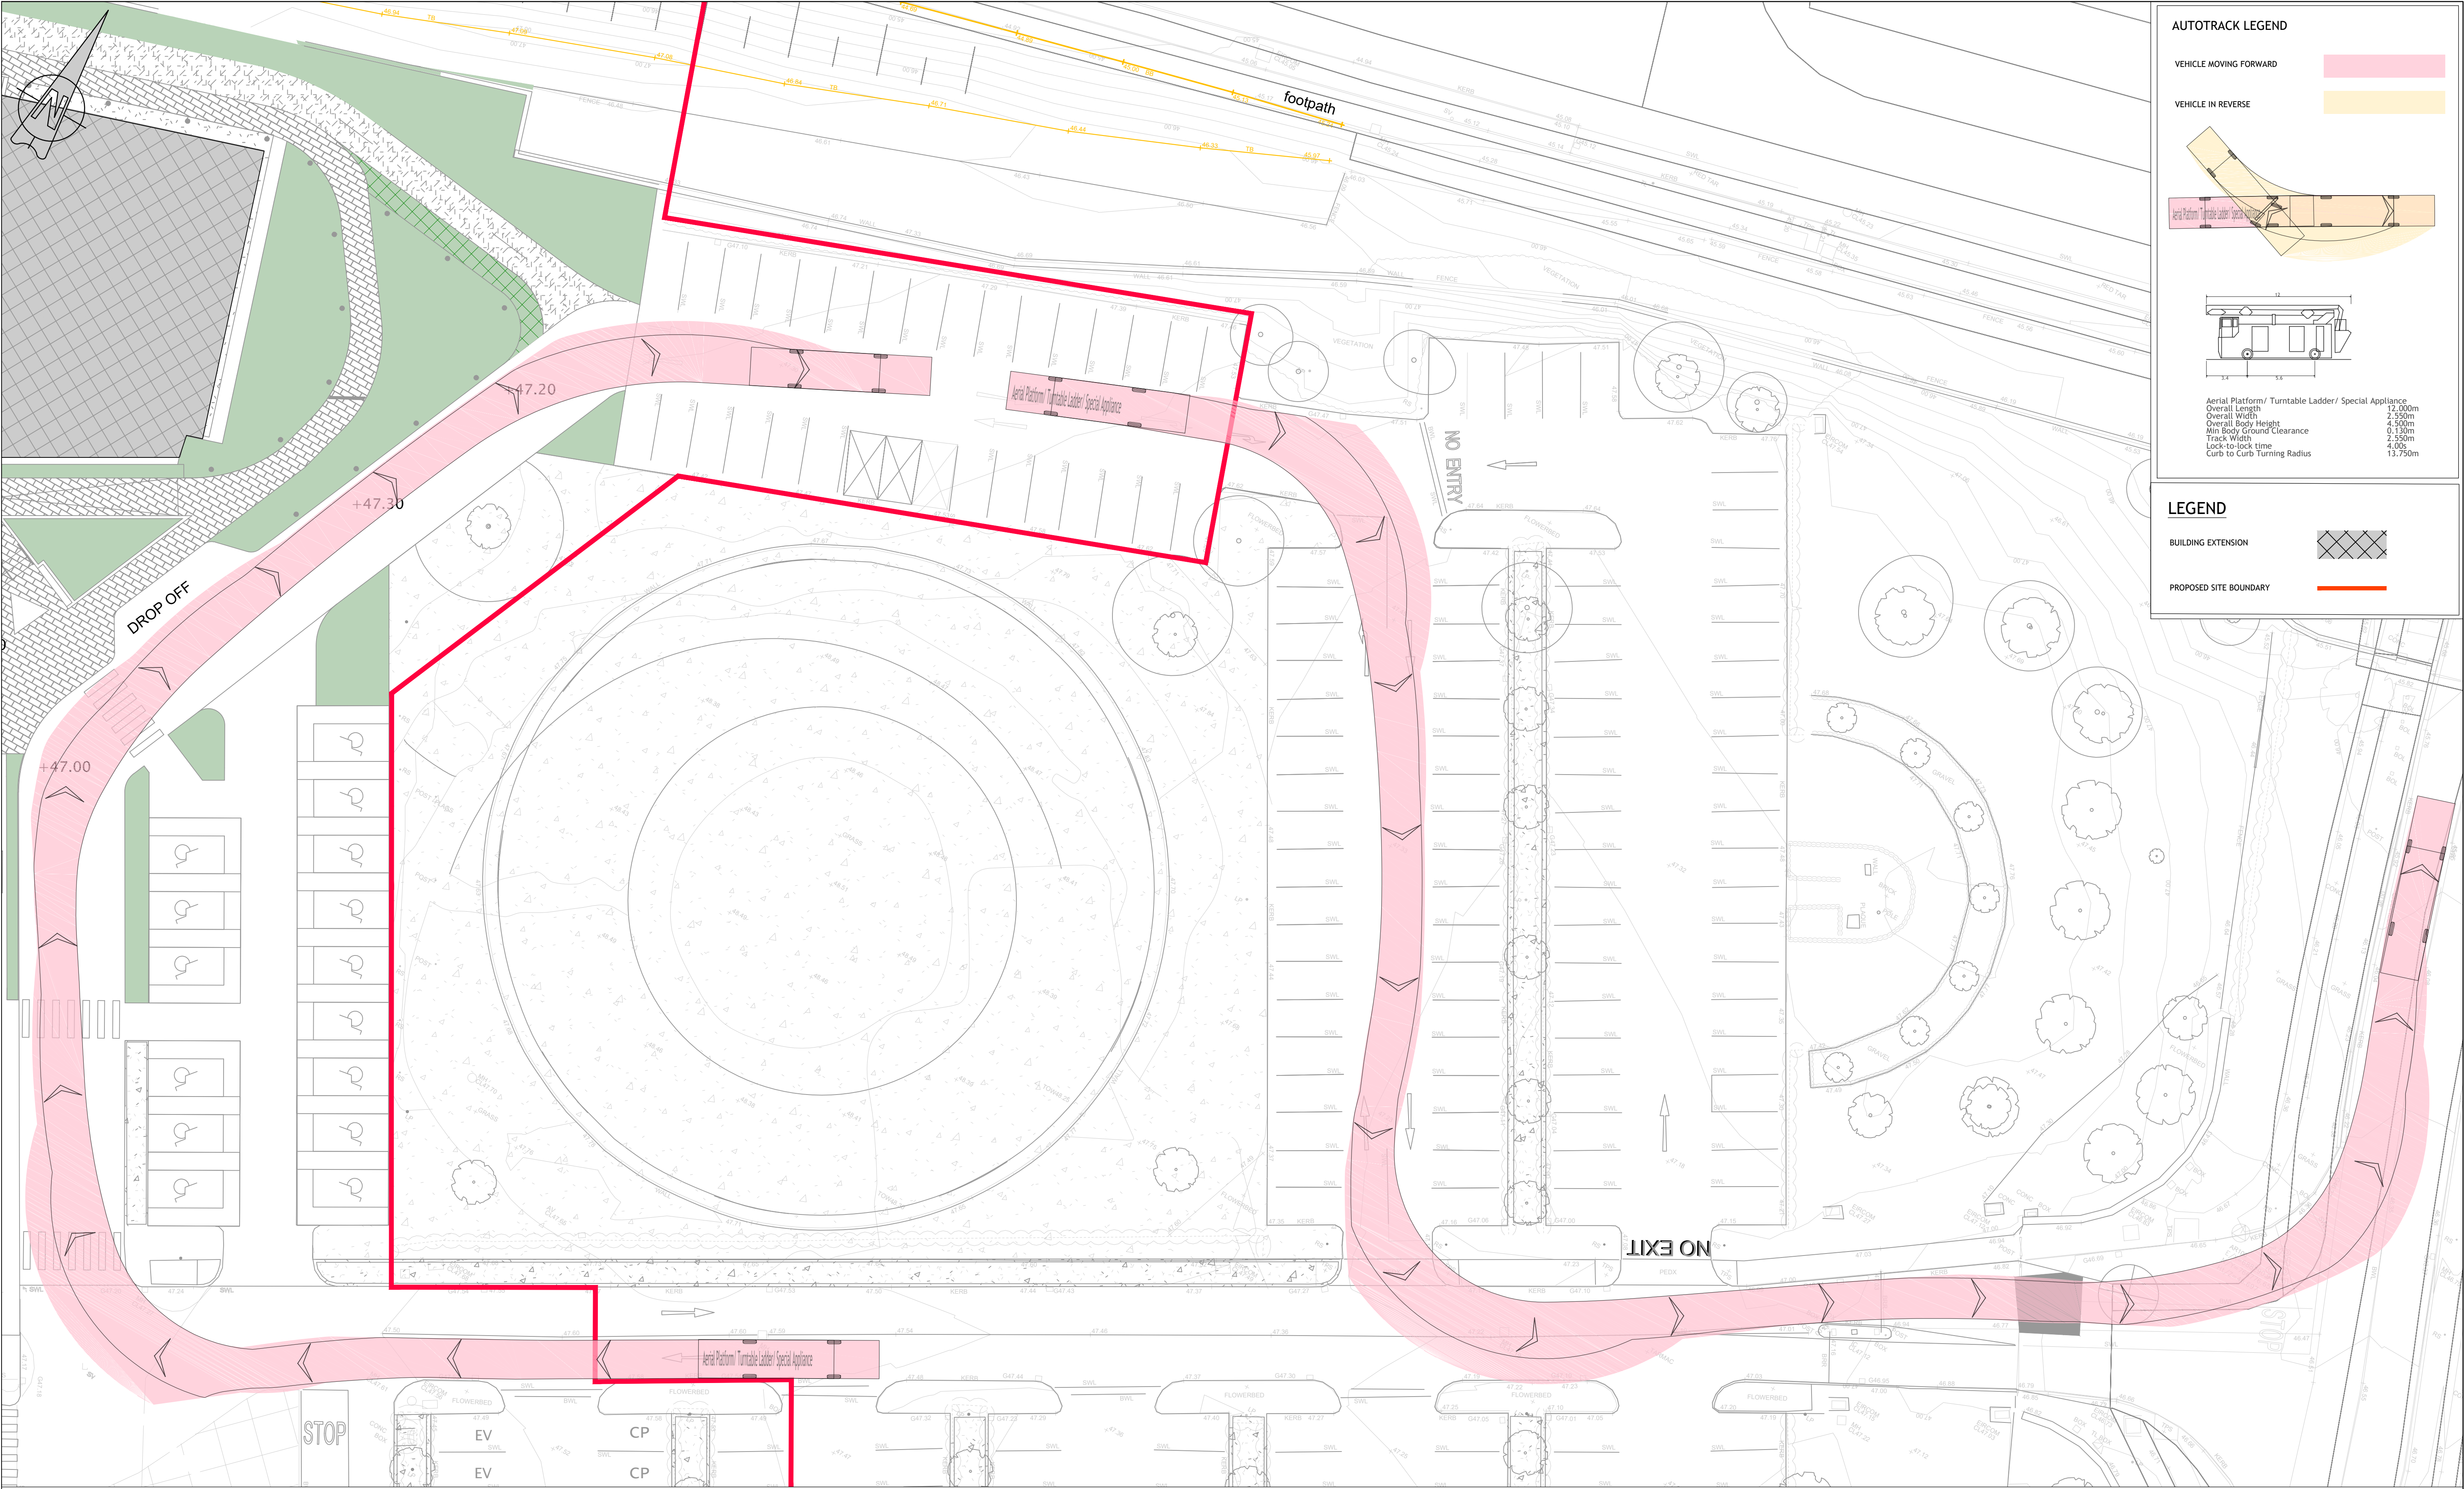

AUTOTRACK LEGEND

VEHICLE MOVING FORWARD

VEHICLE IN REVERSE

Aerial Platform/ Turntable Ladder/ Special Appliance

Overall Length 12.000m
Overall Width 2.550m
Overall Body Height 4.500m
Min Body Ground Clearance 0.130m
Track Width 2.550m
Lock-to-lock time 4.00s
Curb to Curb Turning Radius 13.750m

LEGEND

BUILDING EXTENSION

PROPOSED SITE BOUNDARY