
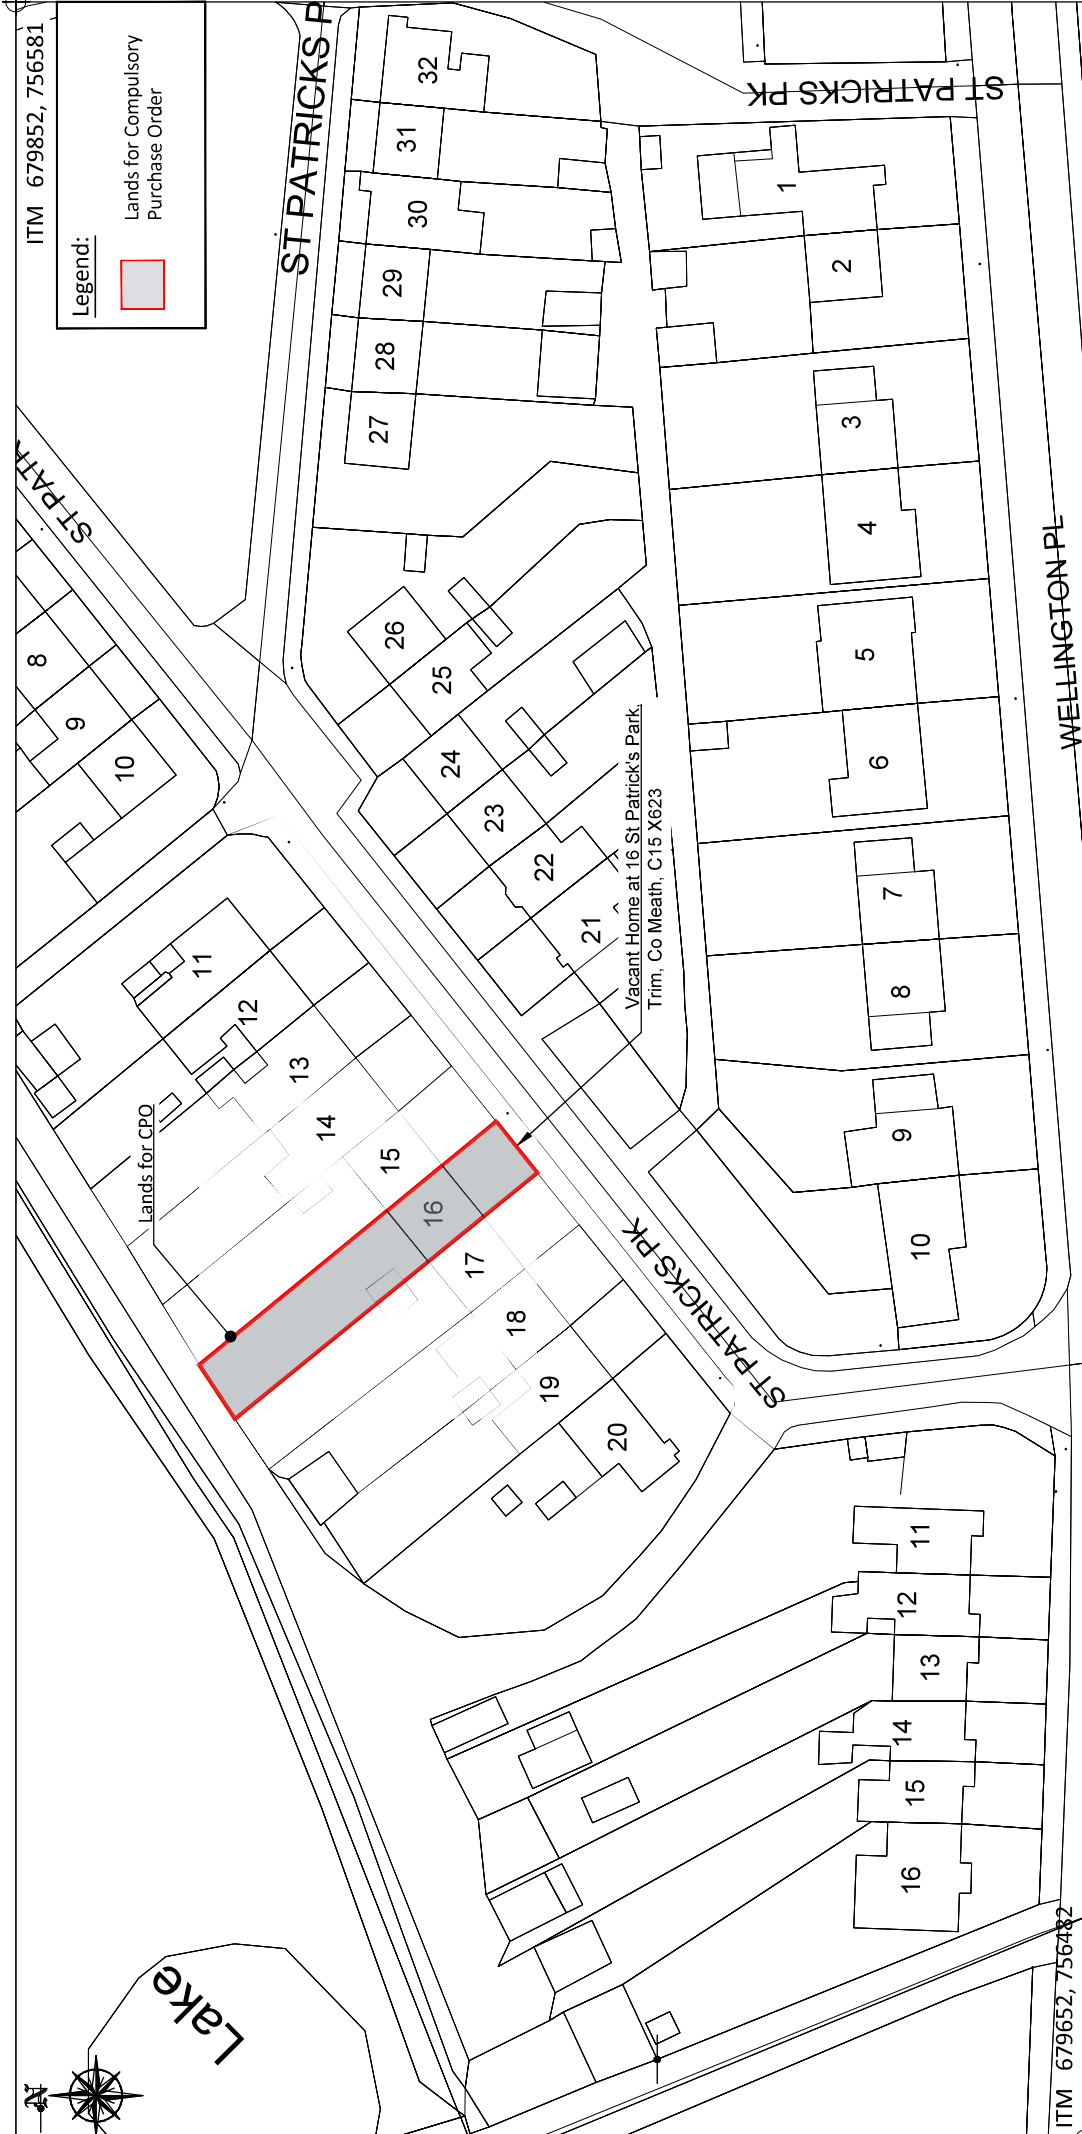


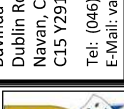

|   |  |   |  |                                                       |  |
|---|--|---|--|-------------------------------------------------------|--|
| <div>This Drawing may contain Third Party Mapping<br/>© National Mapping Division of Tailte Éireann. All rights reserved.<br/>Licence number CYAL50320677/MeathCountyCouncil</div>                                                        |  | Site Address:<br><br>16 St Patrick's Park, Trim, Co Meath, C15 X623                                                                   |  | Area (Ha) = 0.022 Approx.<br><br>Folio Number: MH594L |  |
| Land to be transferred to MEATH COUNTY COUNCIL is shown lined in RED   |  |   |  |                                                       |  |
| MEATH COUNTY COUNCIL   |  | Title:<br><br>Compulsory Purchase Order Map<br>Relating to the site referred to as:<br>16 St Patrick's Park, Trim, Co Meath, C15 X623 |  |                                                       |  |
| <div><div>Buvinda House<br/>Dublin Rd.<br/>Navan, Co.Meath<br/>C15 Y291<br/><br/>Tel: (046) 9097000<br/>E-Mail: vacantHomes@meathcoco.ie</div></div> |  | Vesting Order Serial No.   |  | REF :                                                 |  |
| O.S. Sheet No: 2710-20   |  | VO 001/2025   |  | 2025-006                                              |  |
|   |  | DRAWN BY : Mark Nilan   |  | SCALE : 1:500                                         |  |
|   |  | CHECKED BY : Yvonne Hyland   |  | DATE : August 2025                                    |  |
|   |  | APPROVED BY : Pat Shore   |  | Rev: .....<br>Rev Date: .....                         |  |
|   |  | Property in the townland(s) of:<br>In the county of:                                                                                  |  | Townparks South<br>Meath                              |  |